




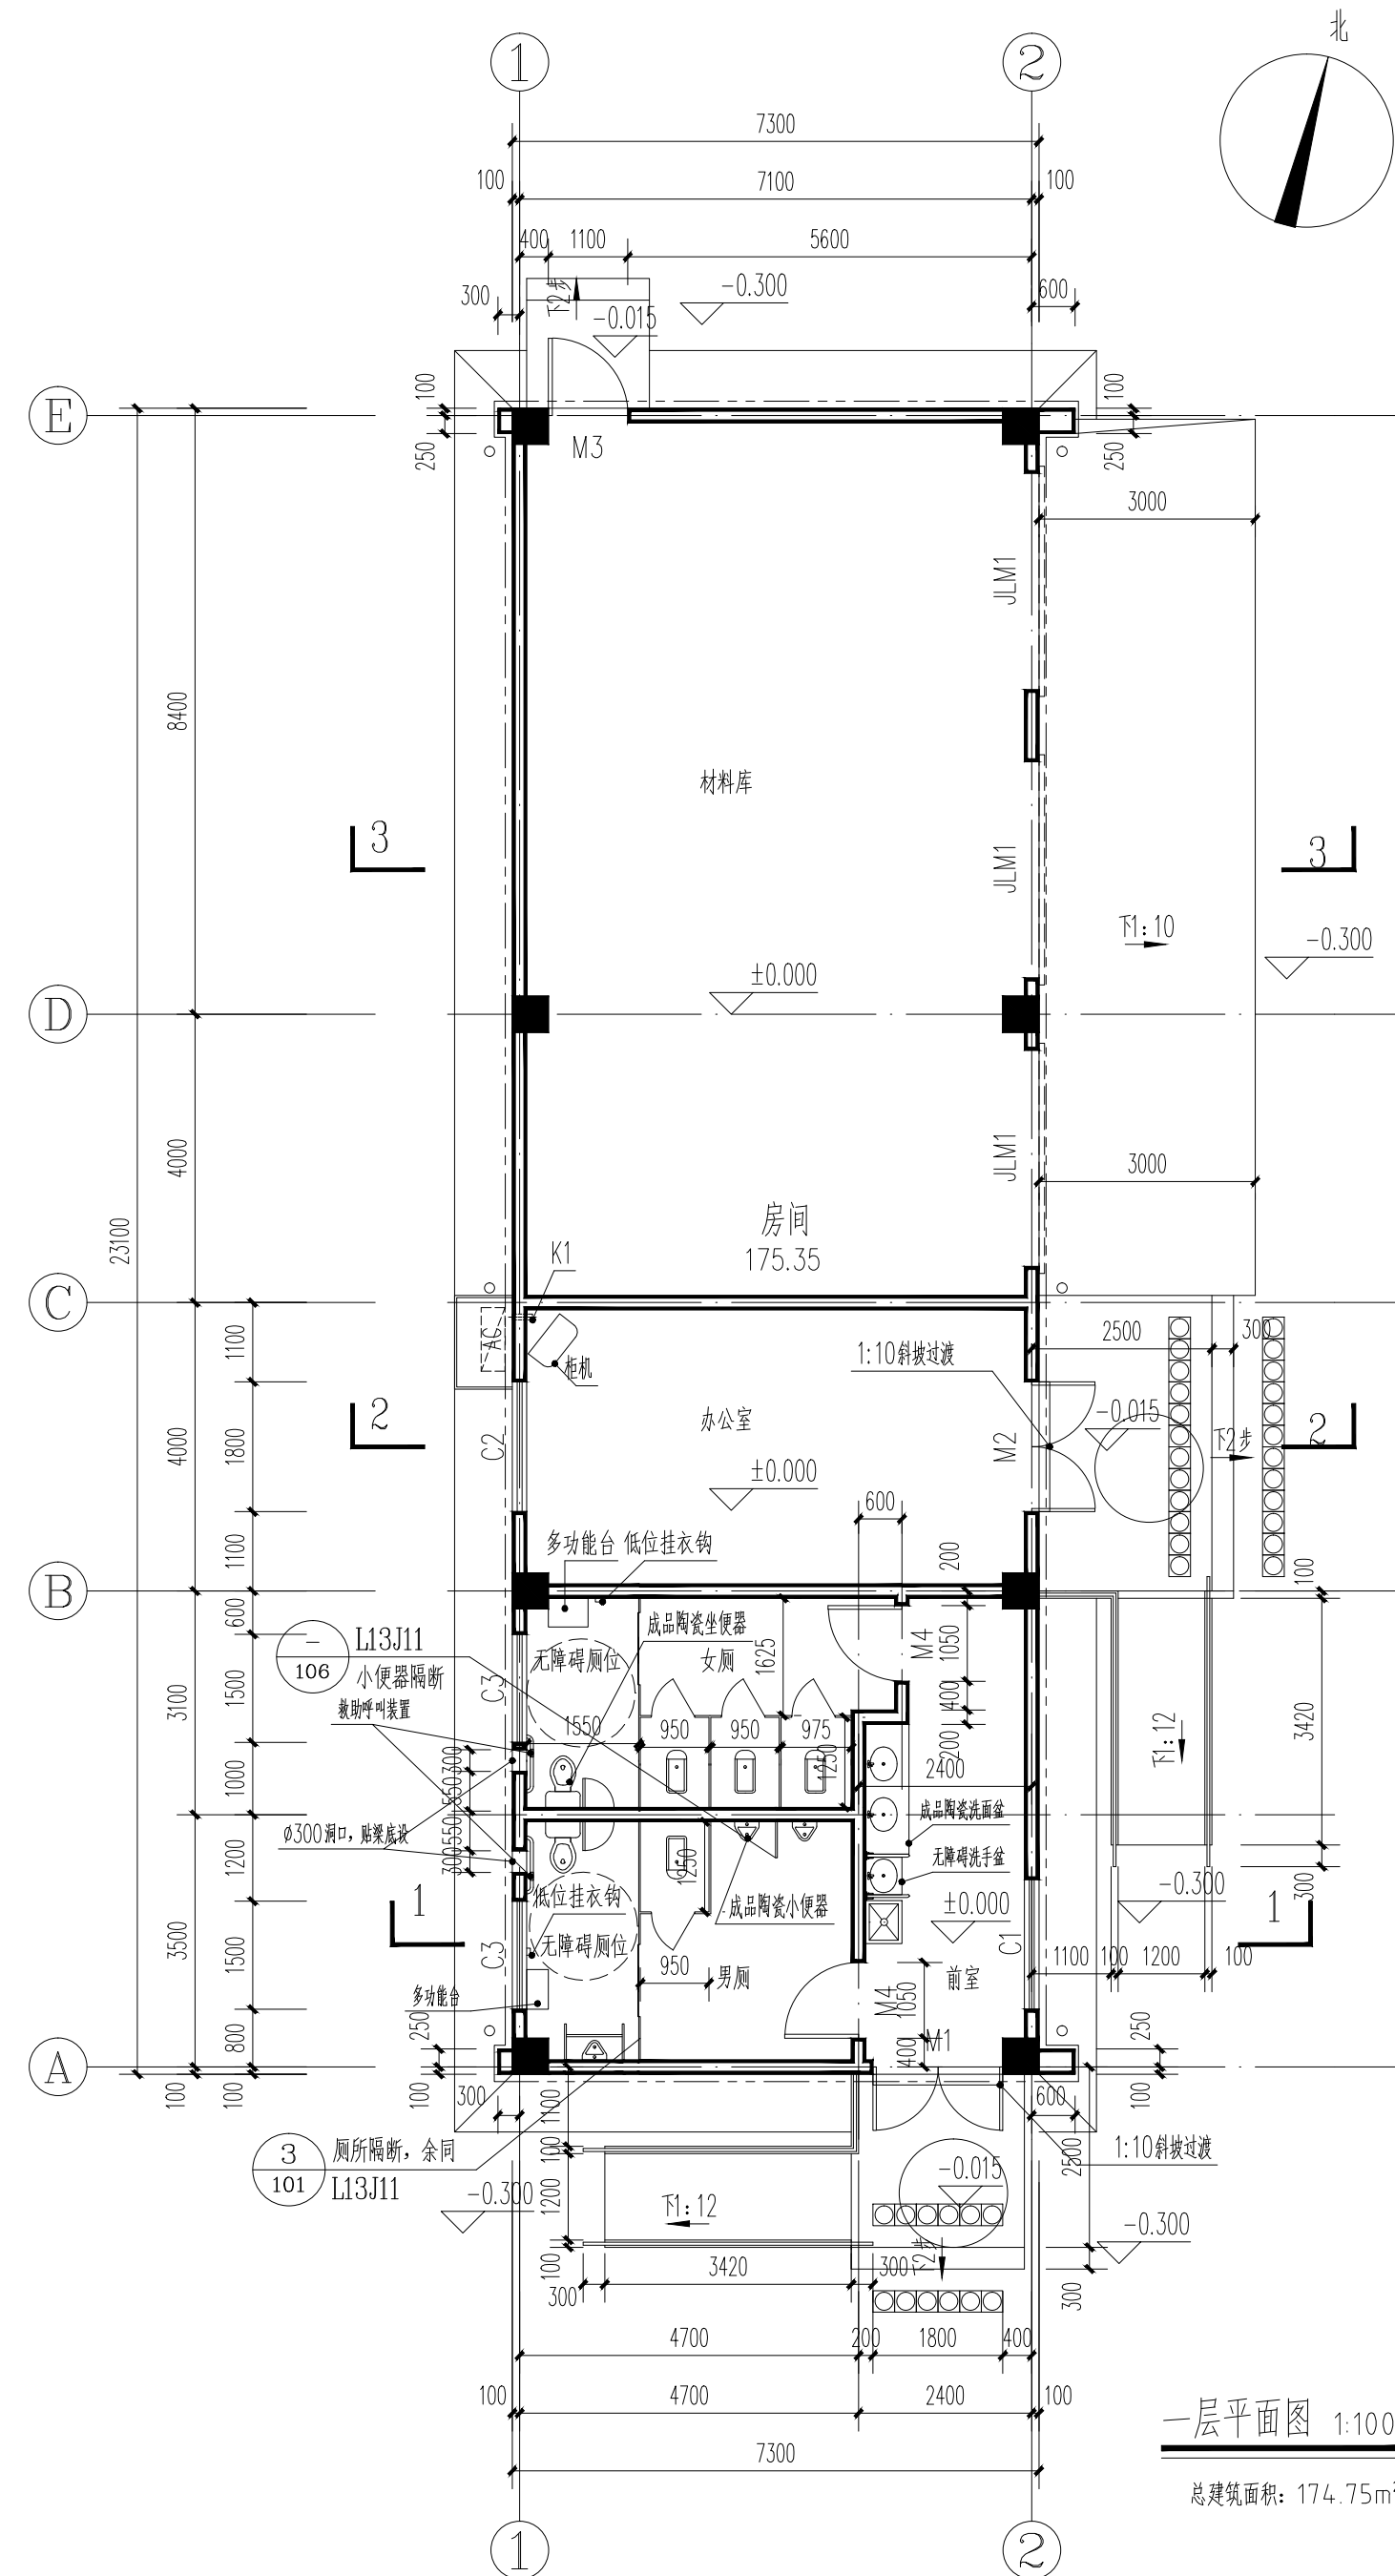


一层平面图 1:100  
总建筑面积: 174.75m²

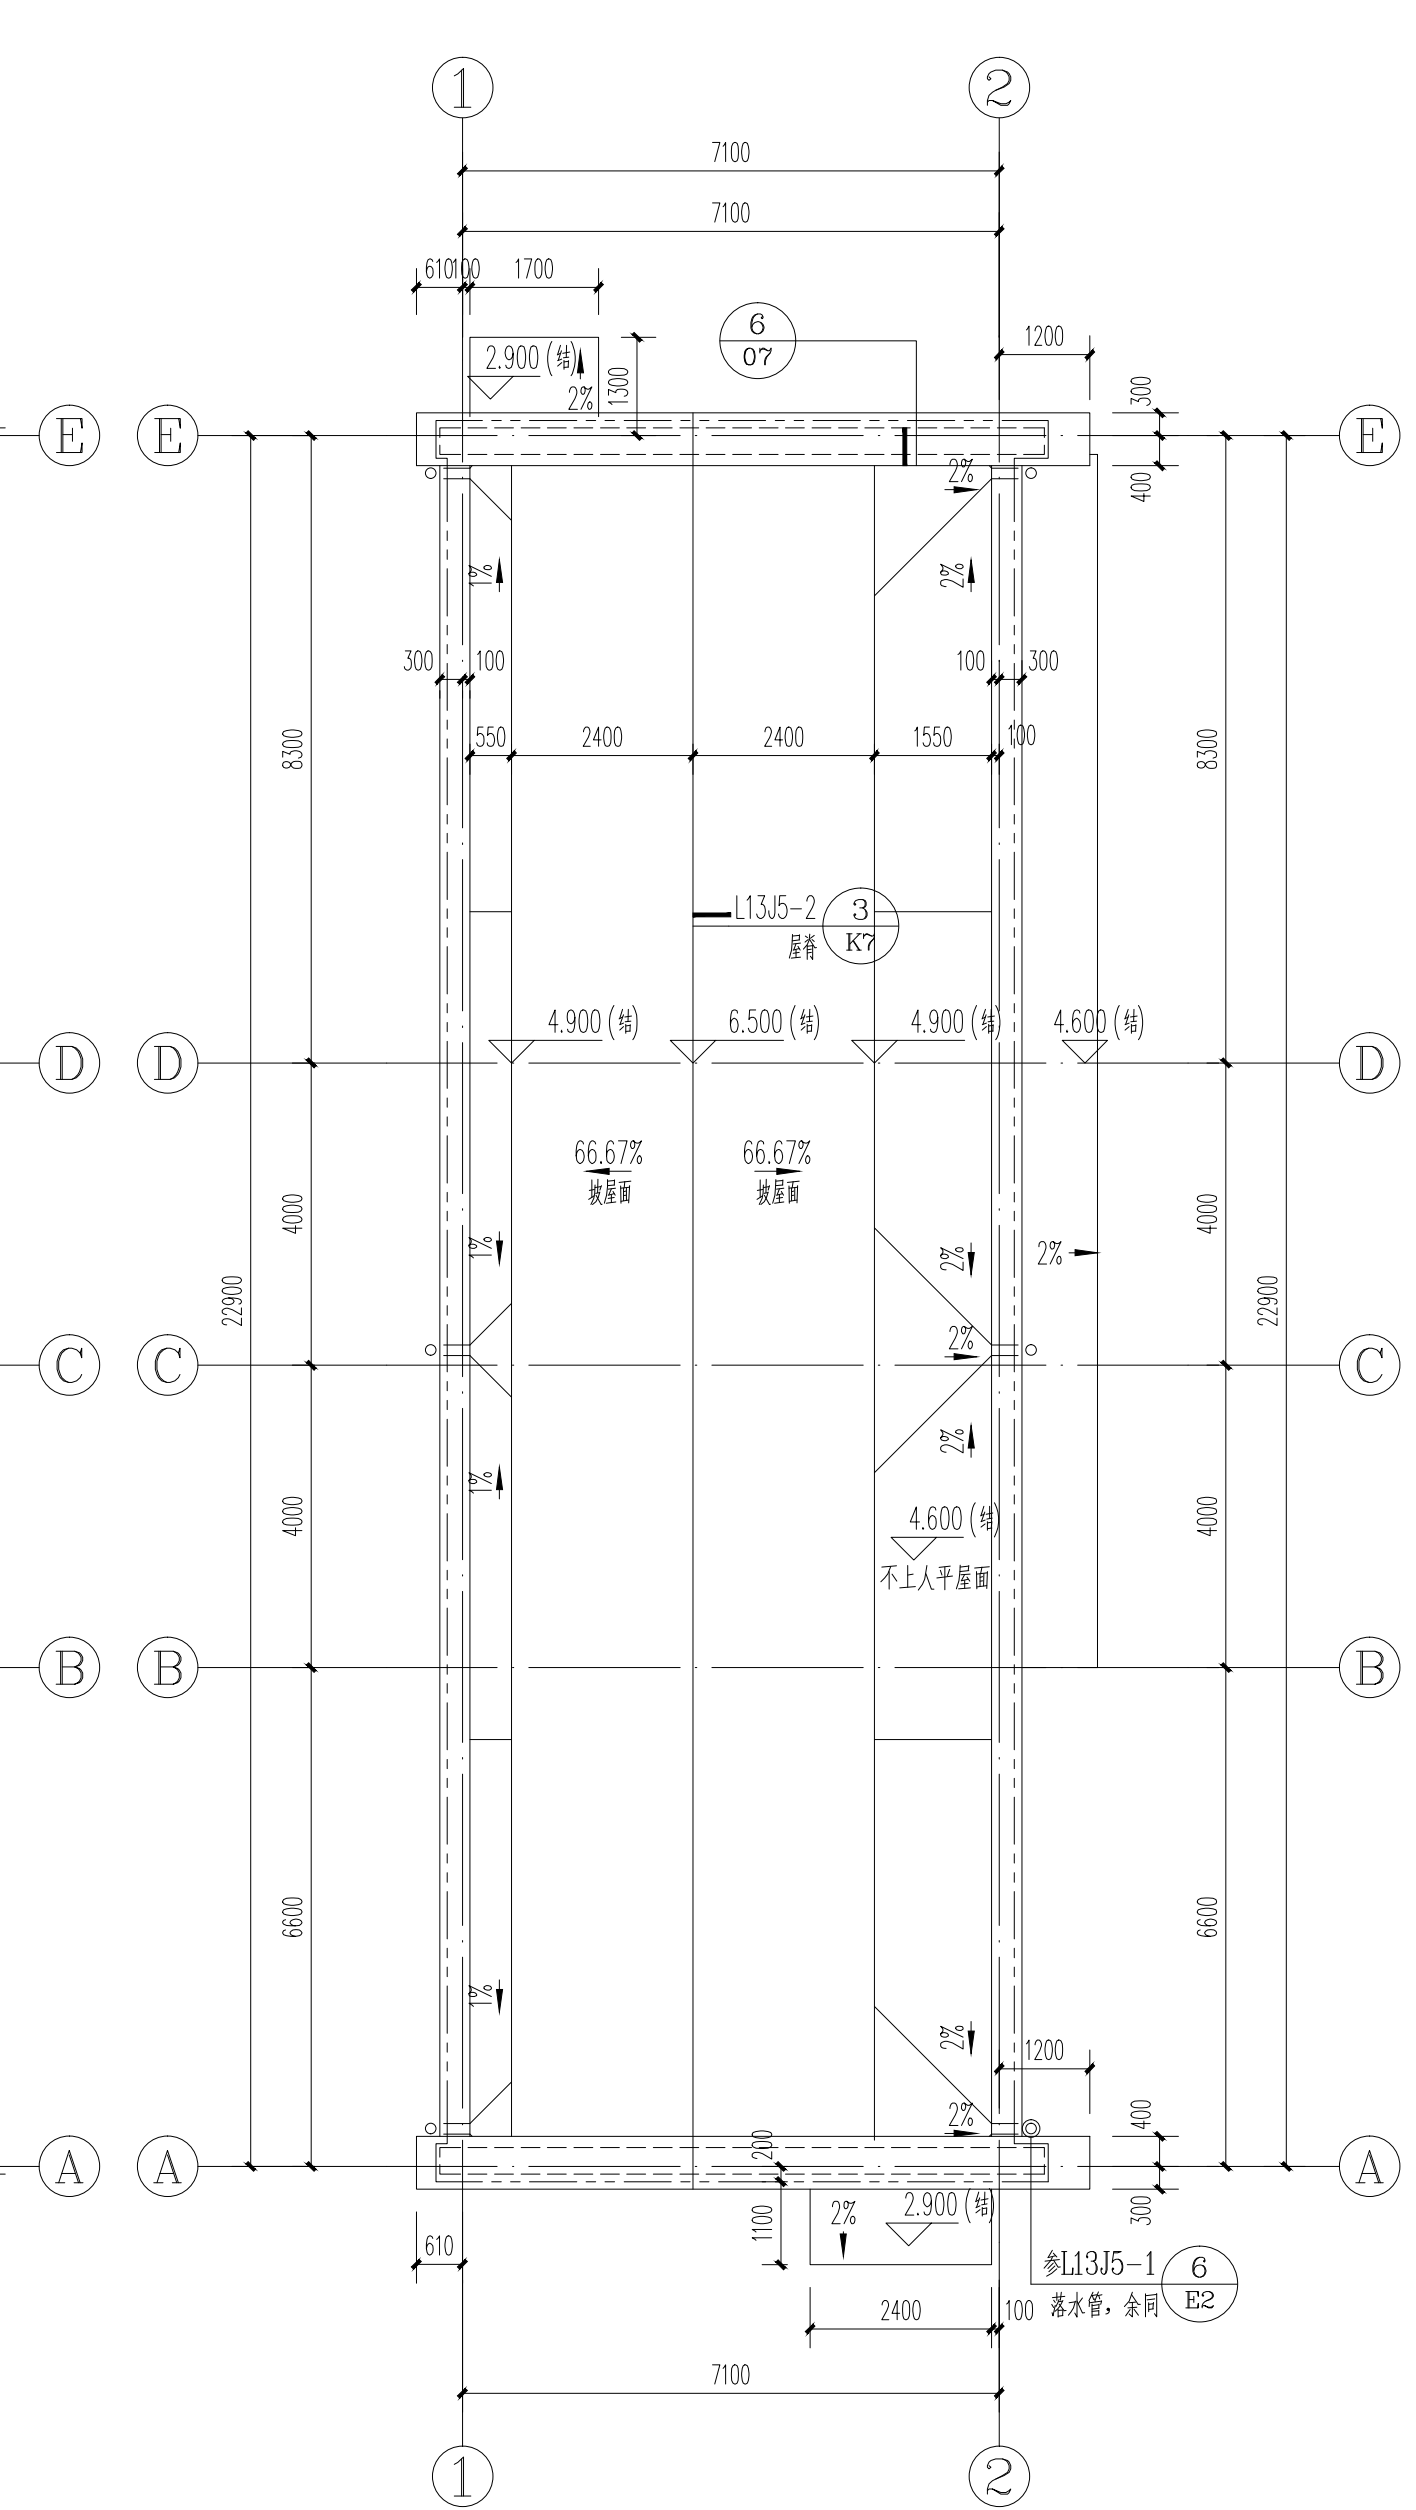


屋面平面图 1:100

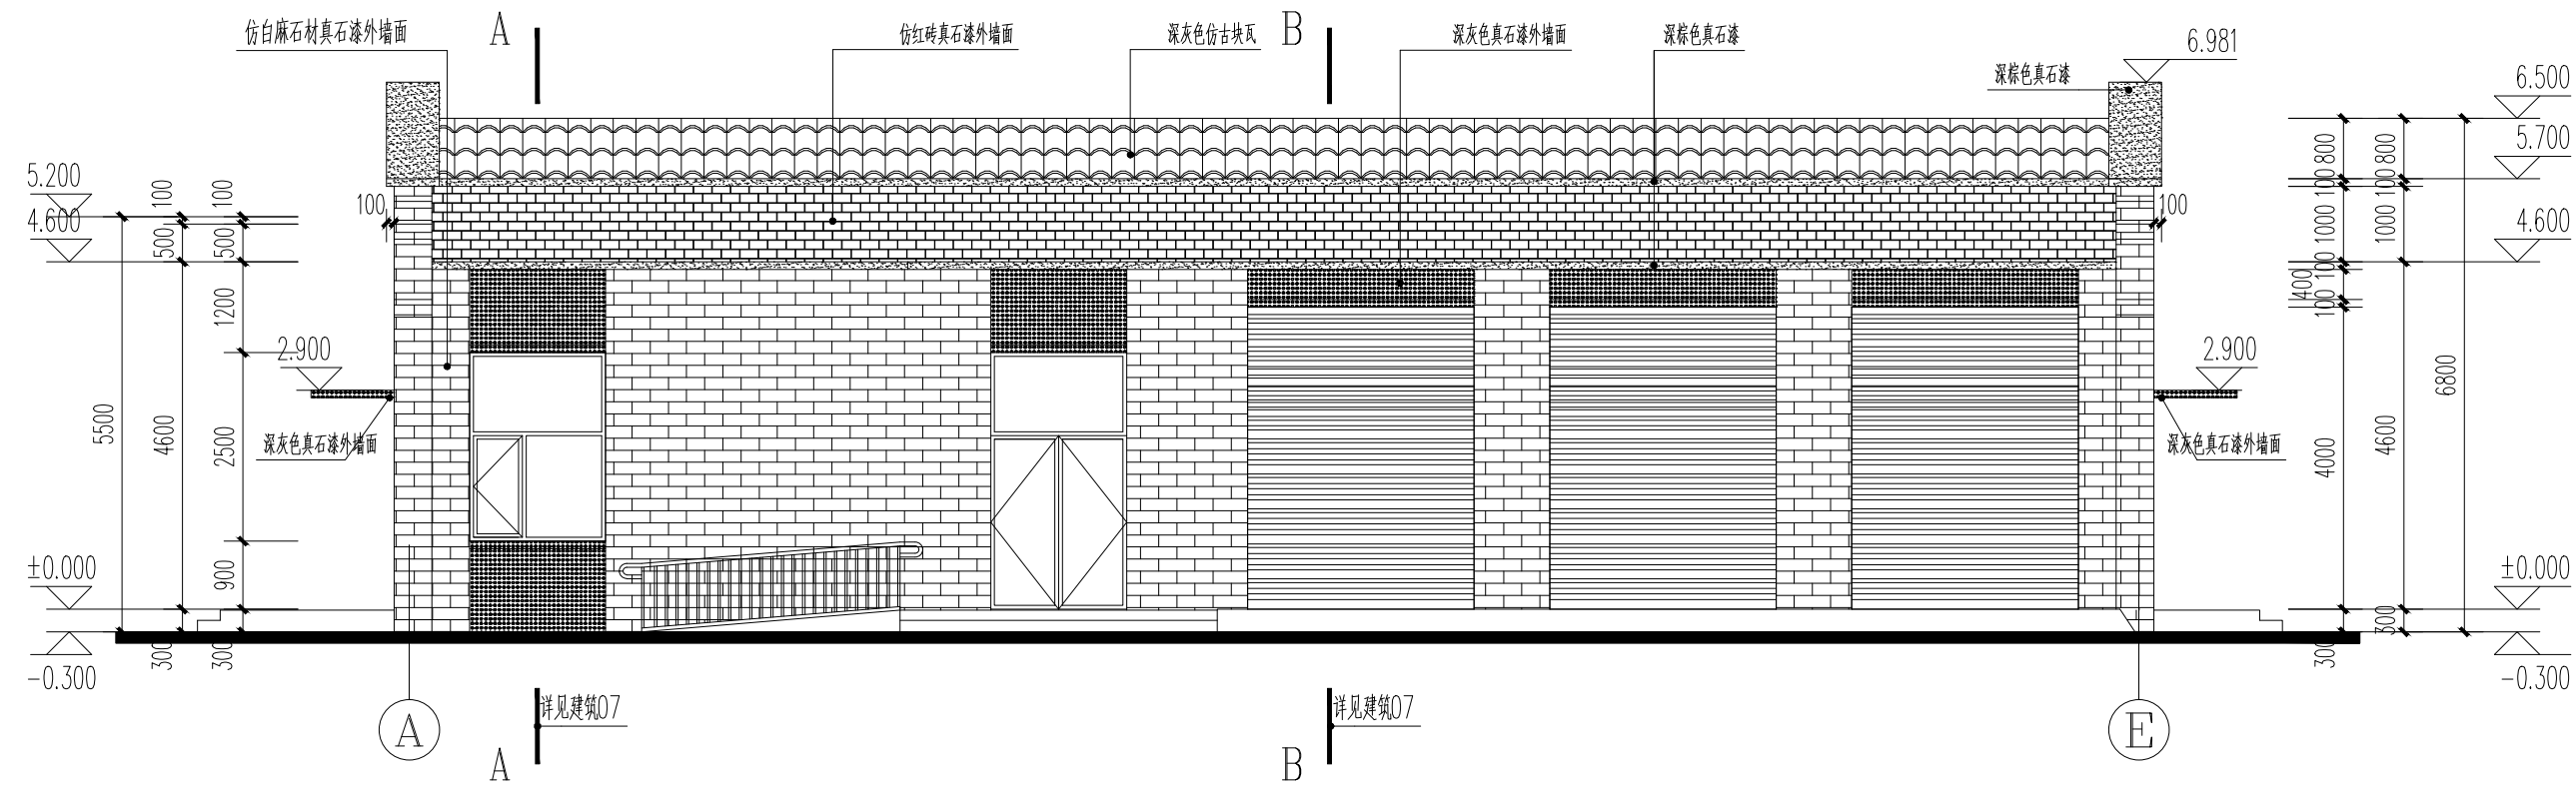


A~E 立面图 1:100

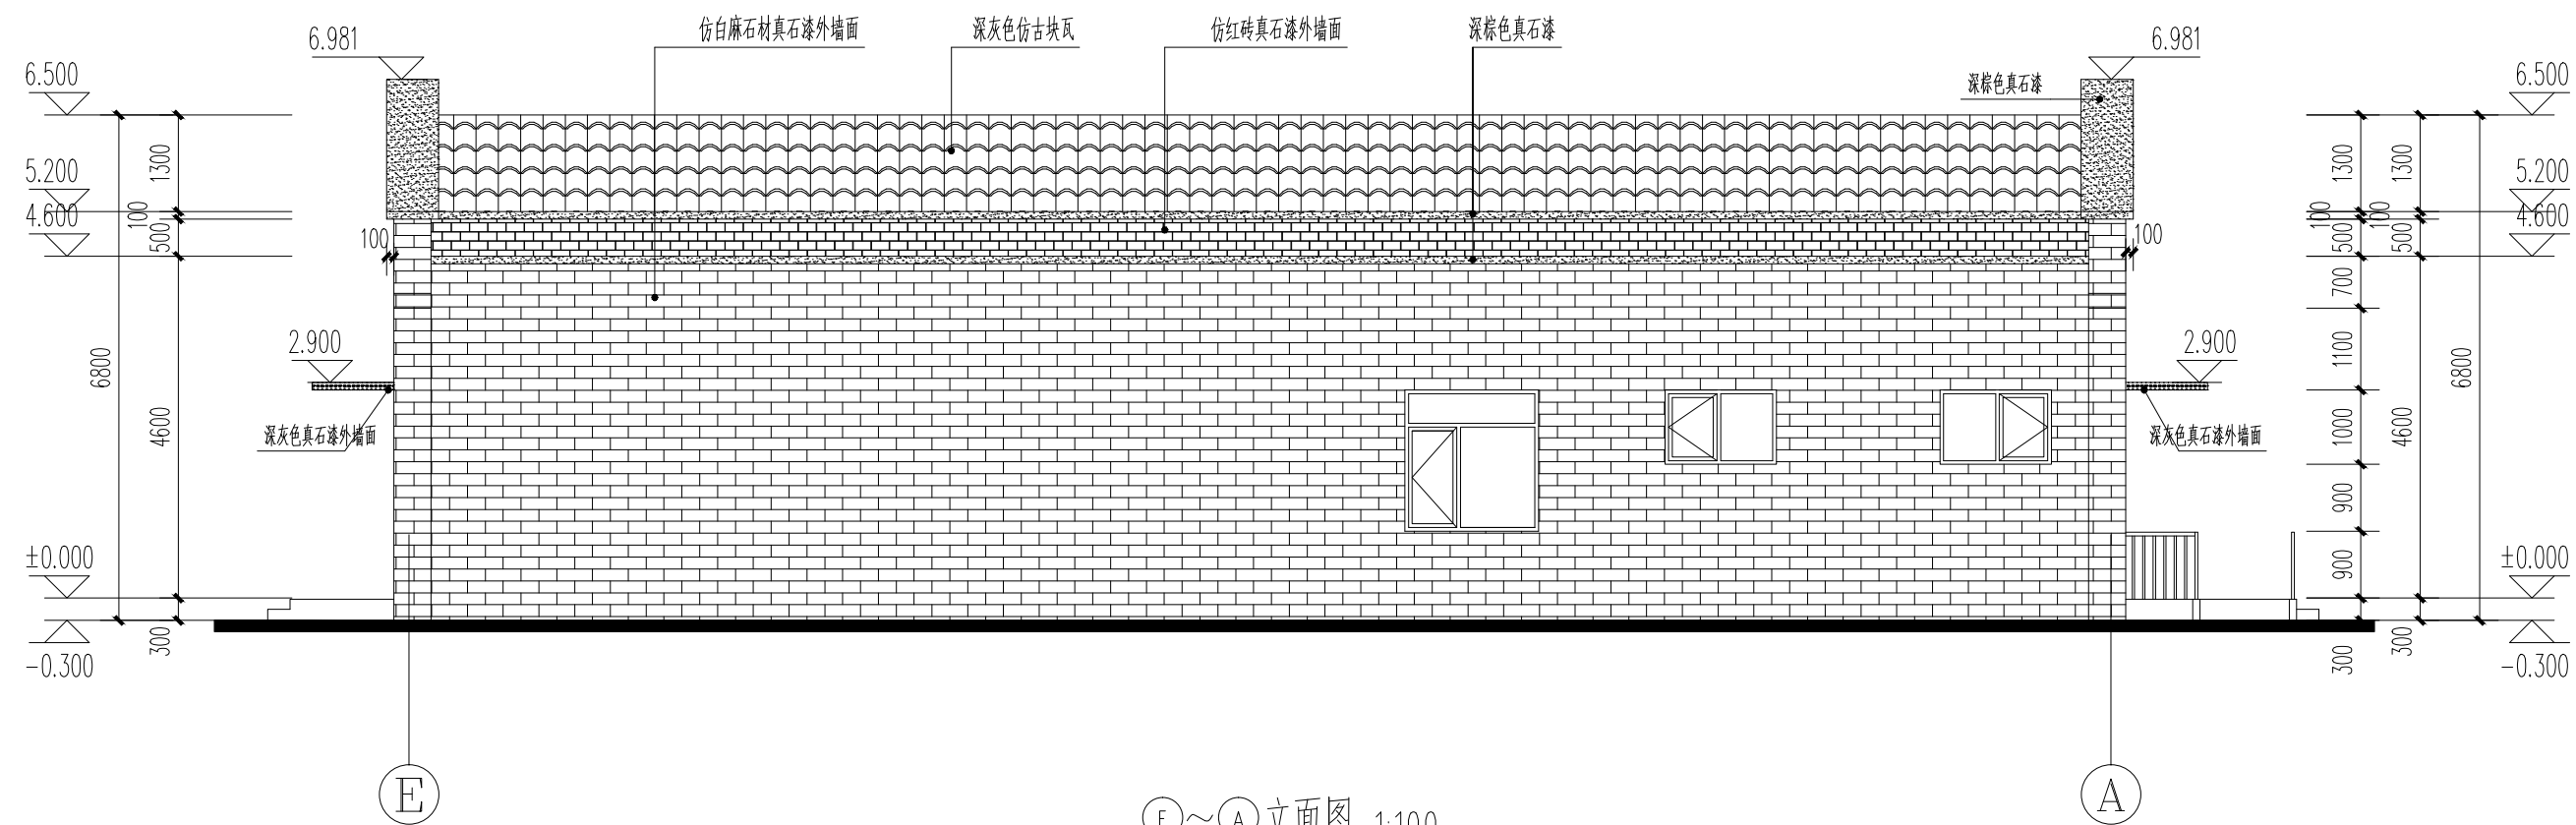


E~A 立面图 1:100

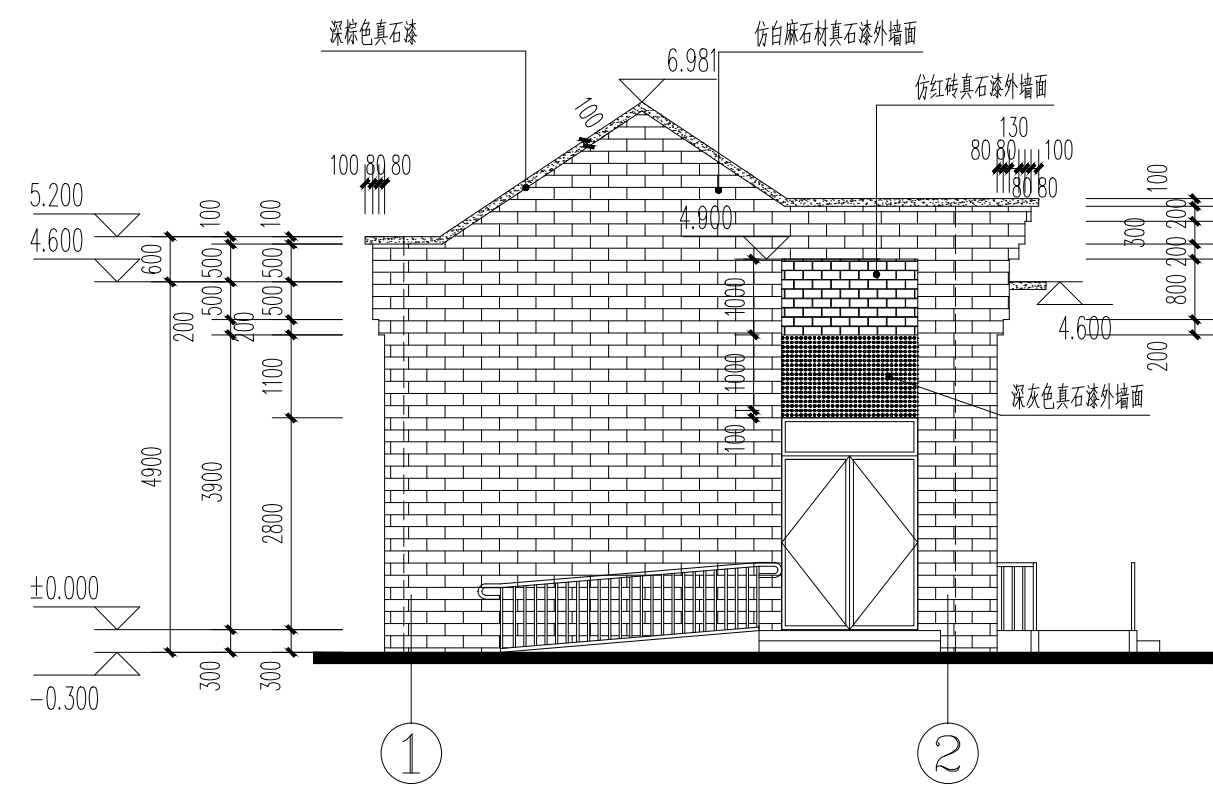


①~②立面图 1:100

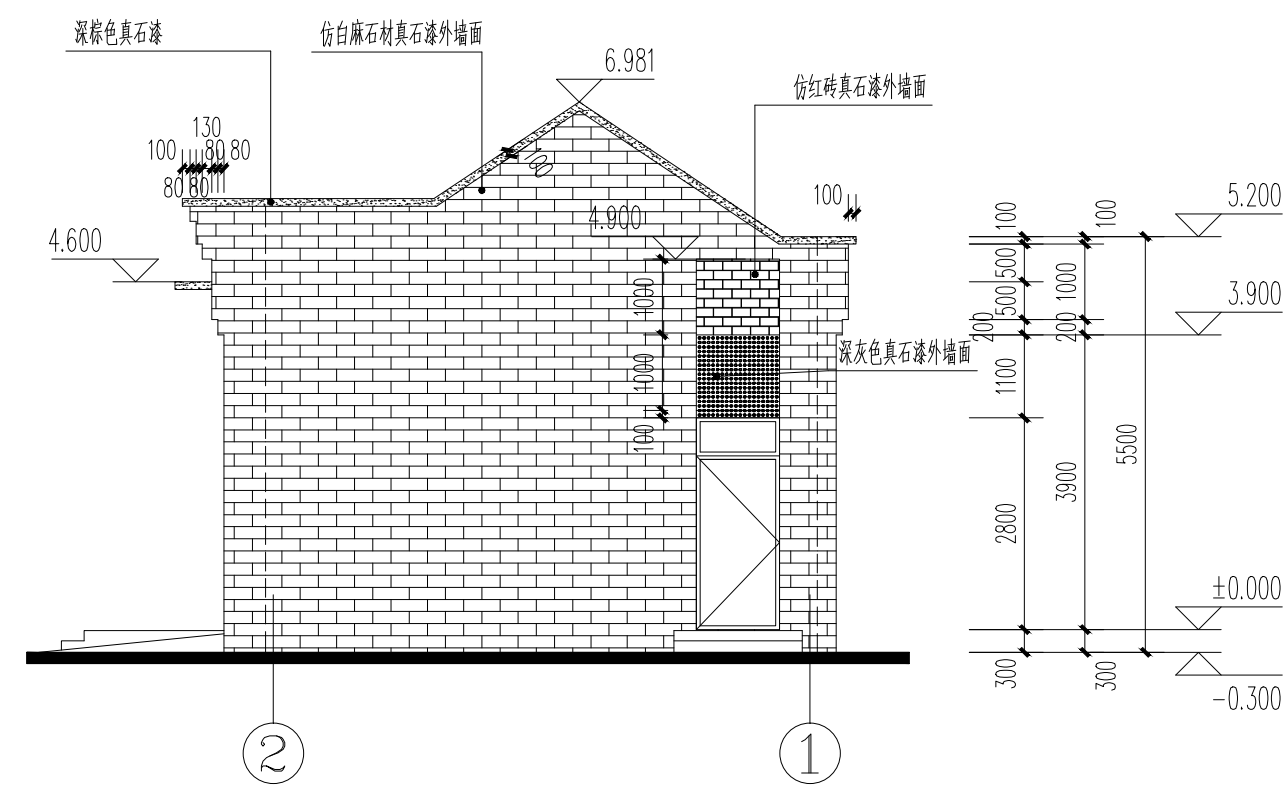


②~①立面图 1:100

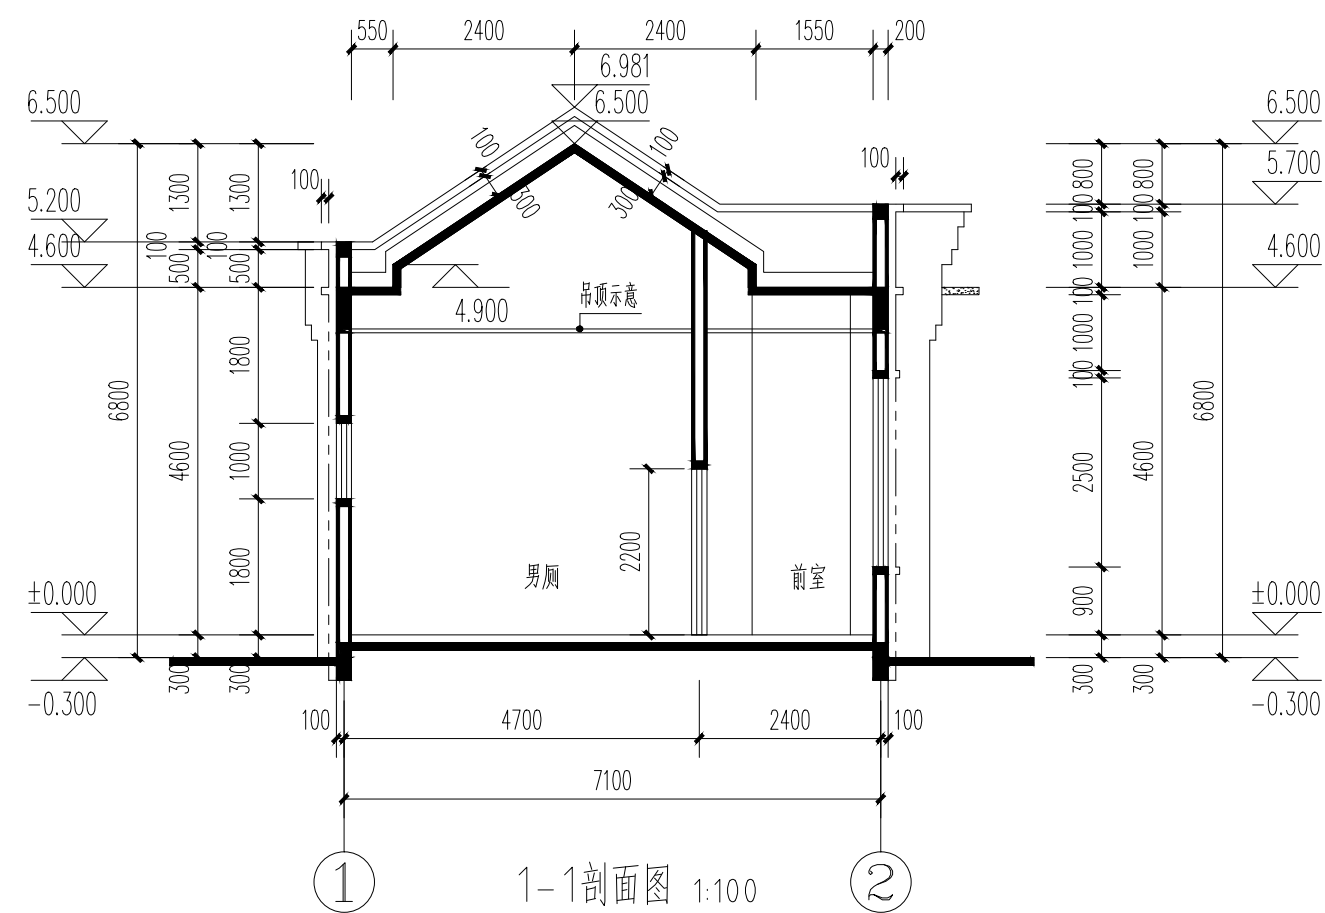

1-1剖面图 1:100

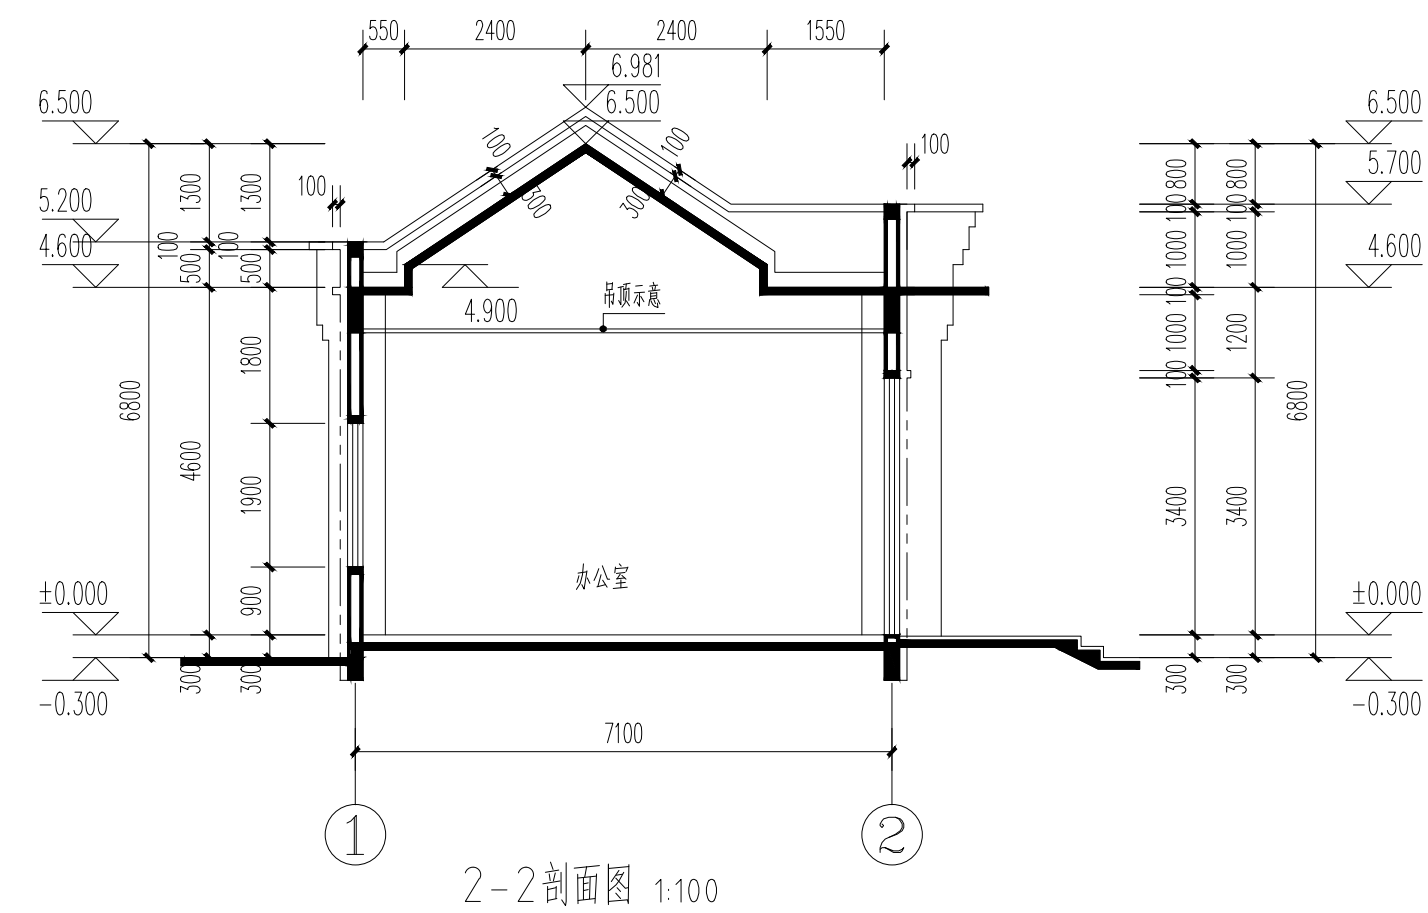

2-2剖面图 1:100

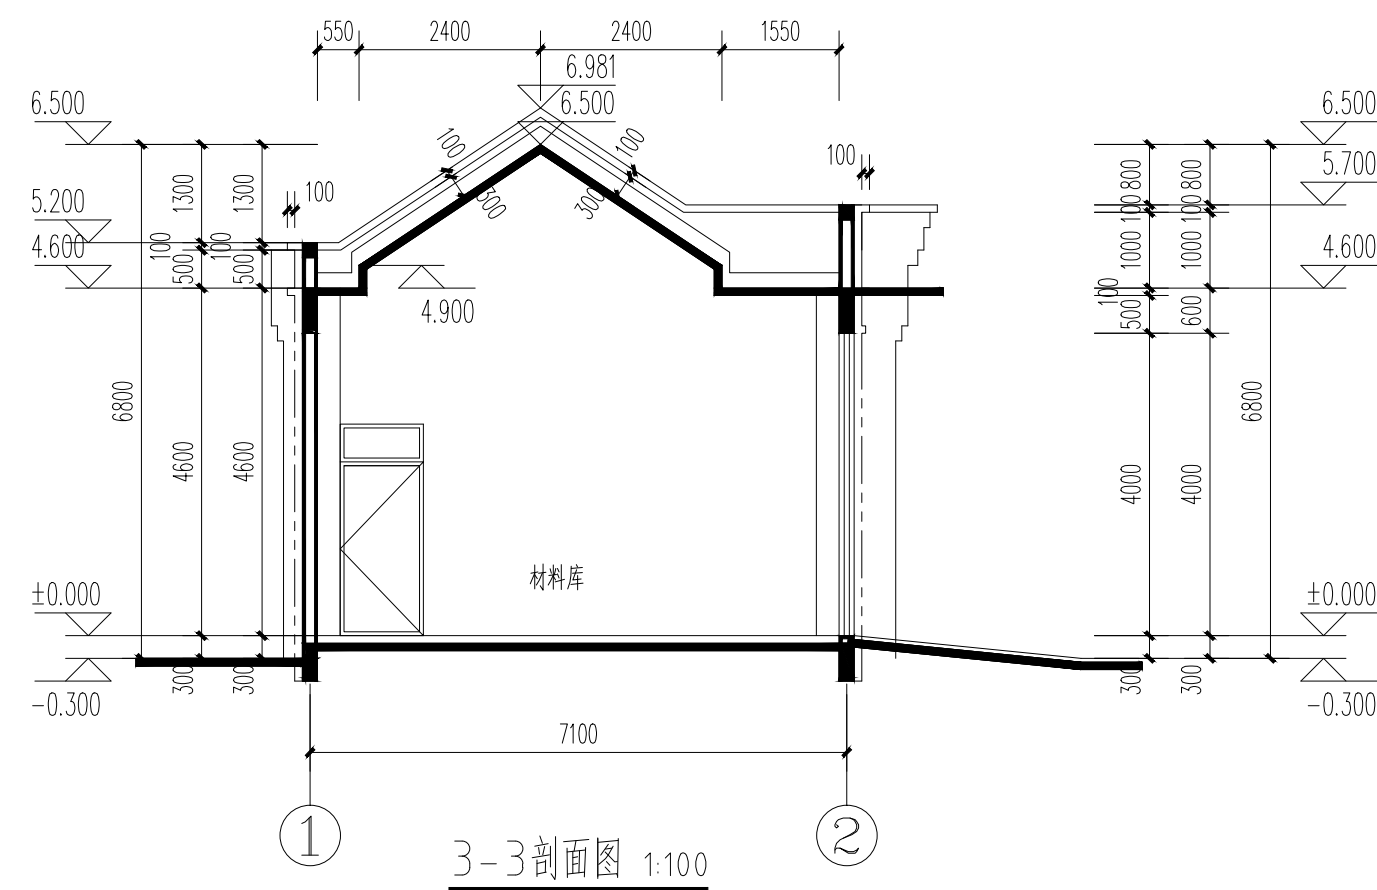

3-3剖面图 1:100