


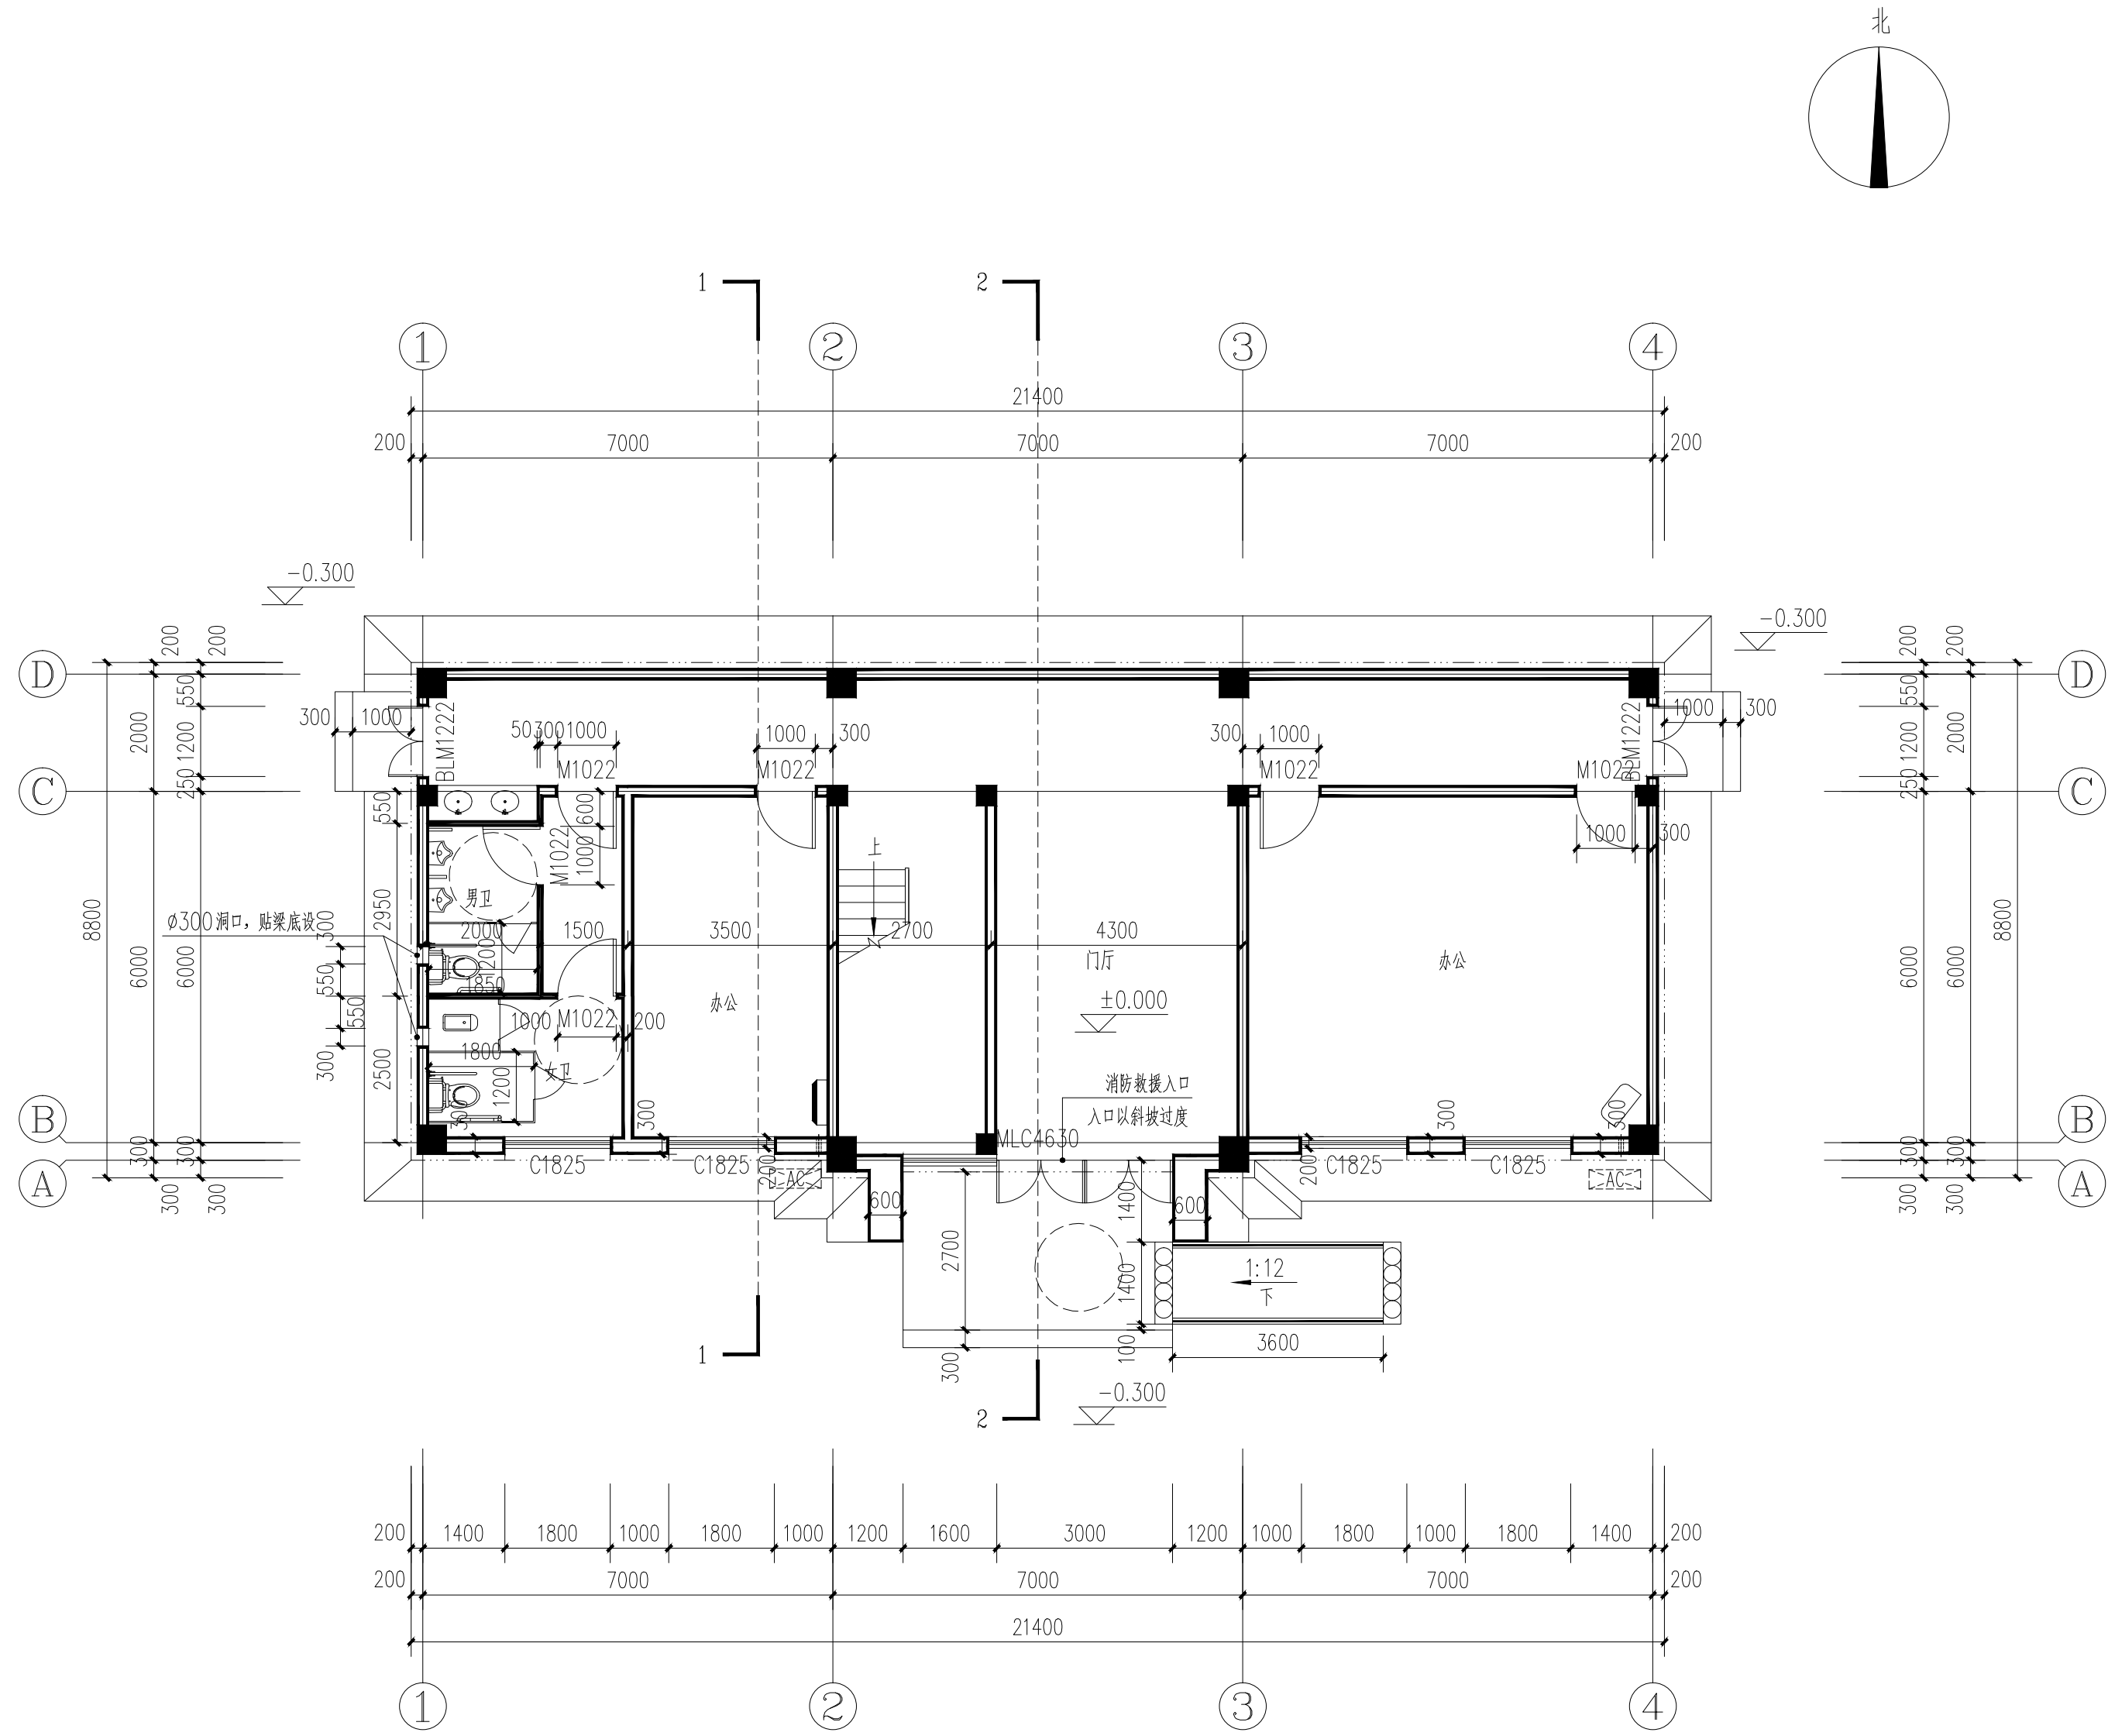


一层平面图


一层平面图 1:100

本层建筑面积: 184.98m²




总建筑面积: 250.10m²

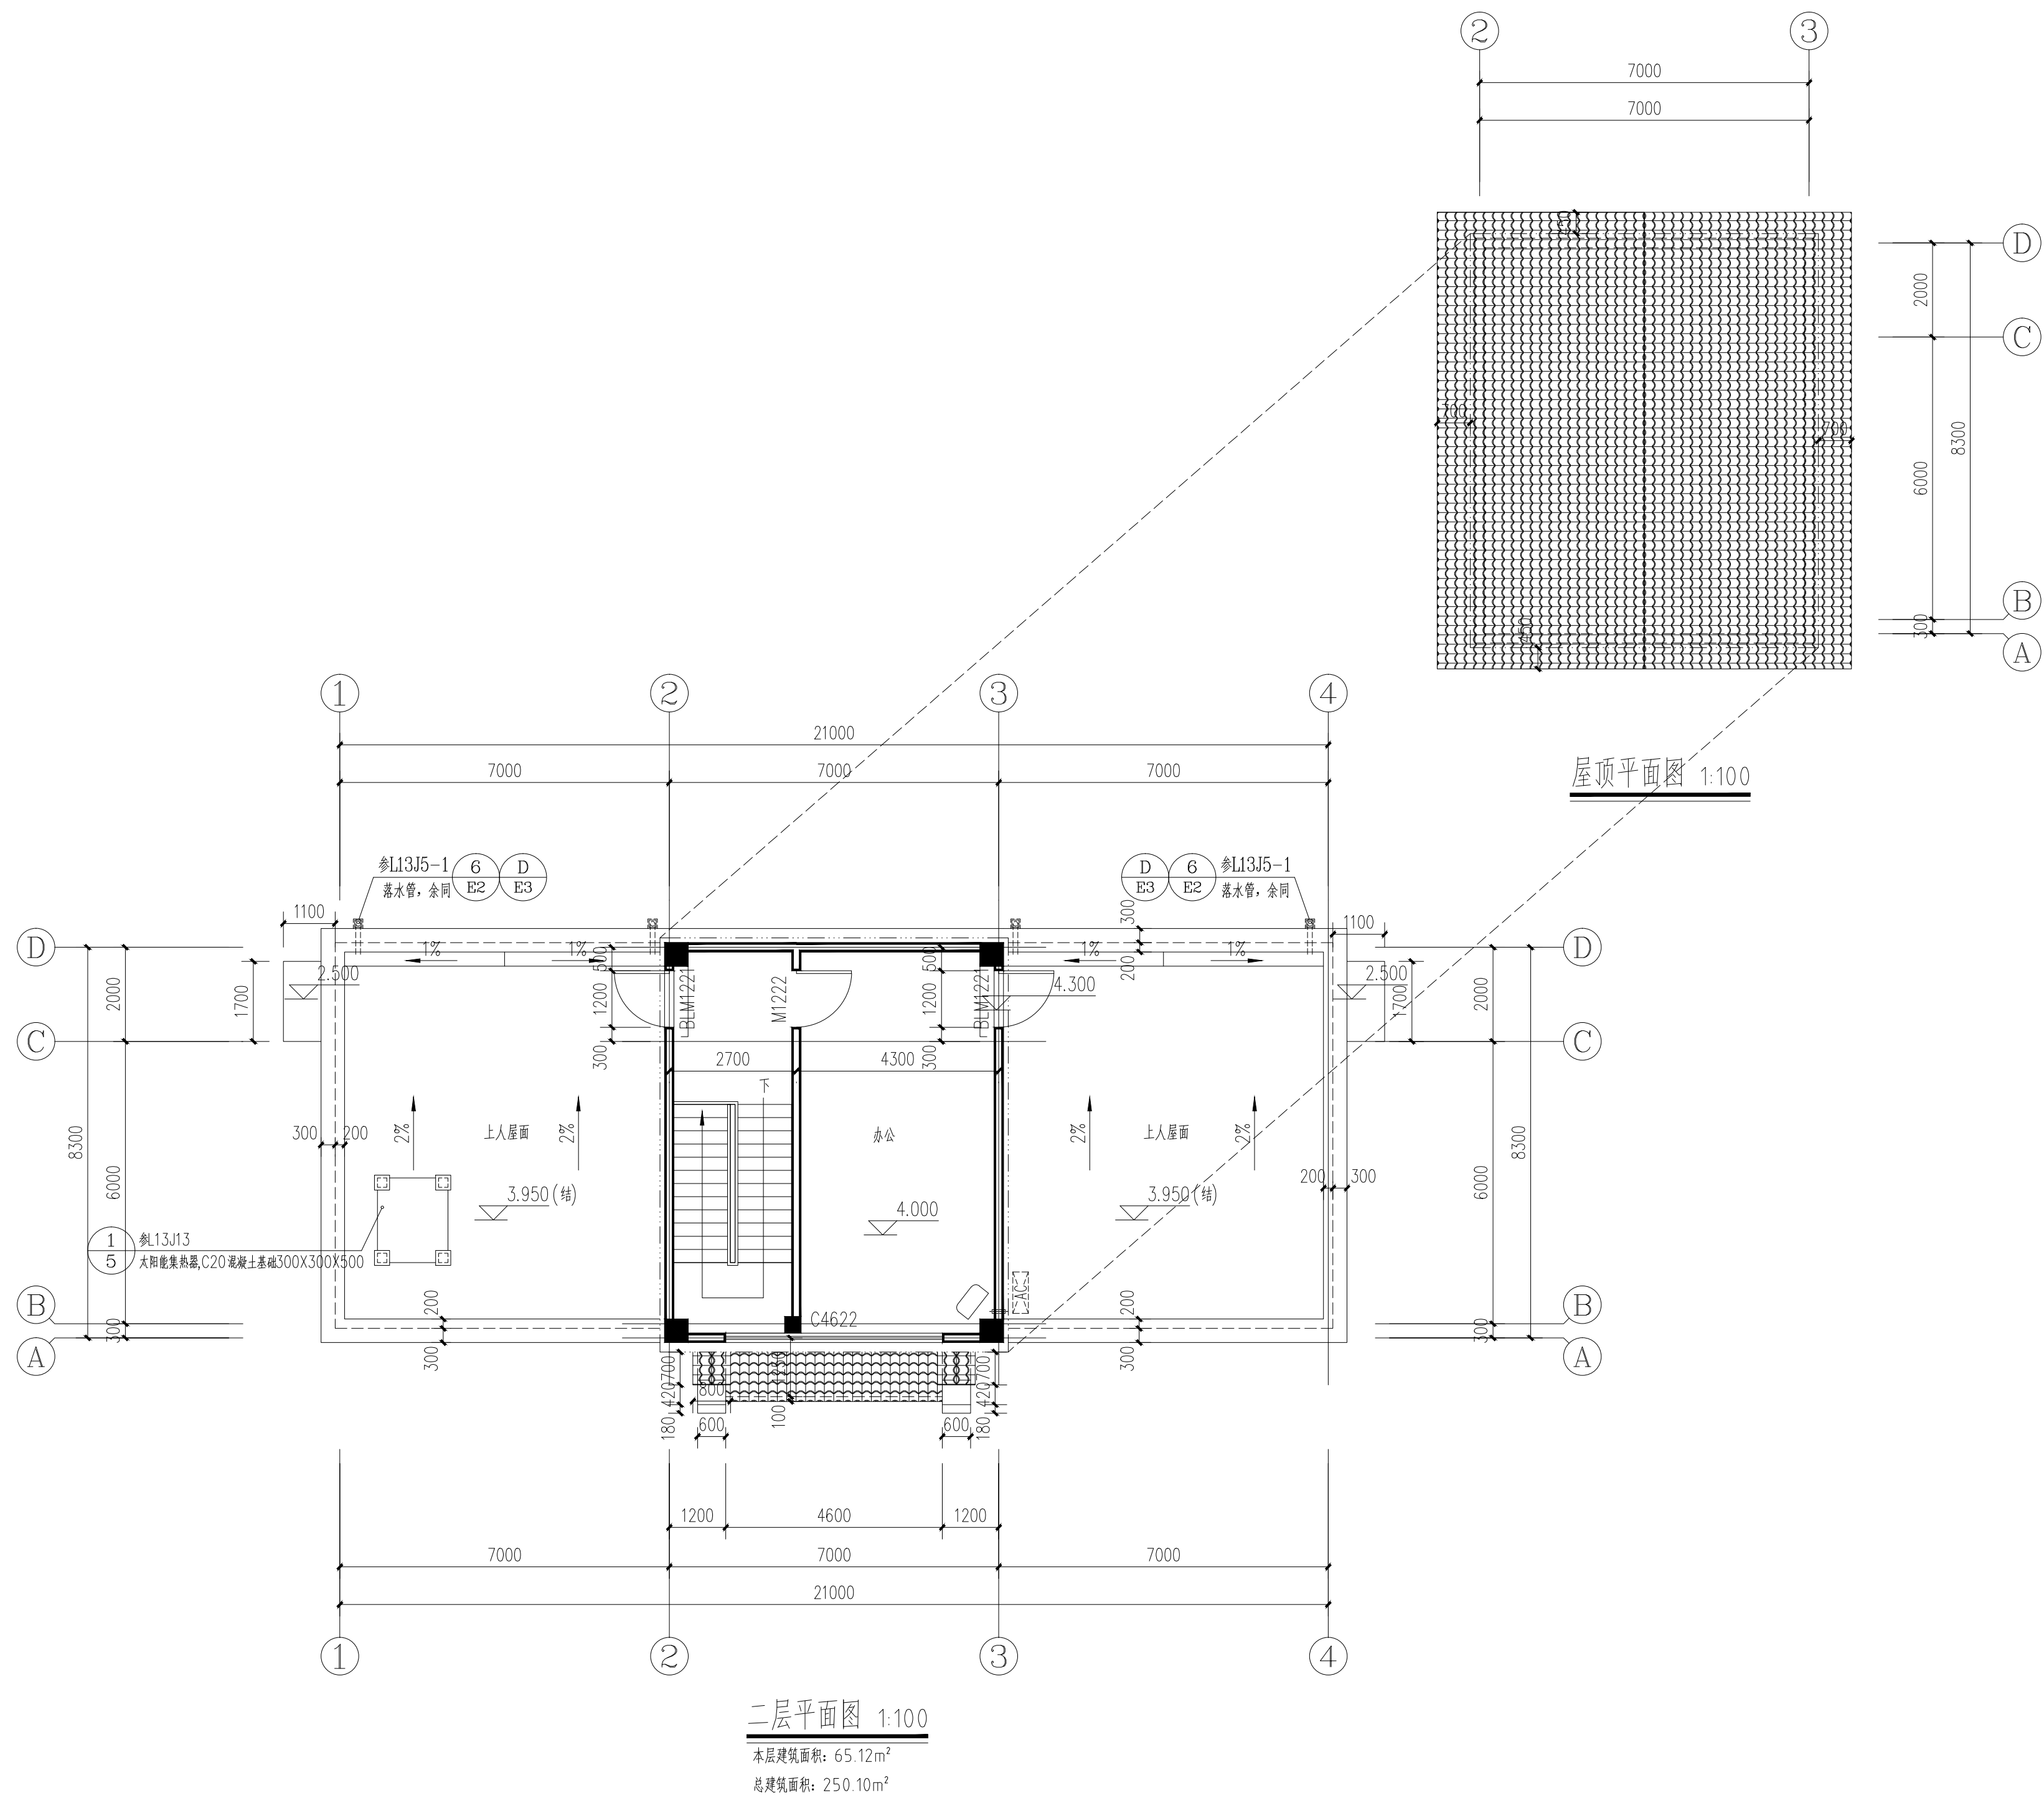


二层平面图及屋顶平面图

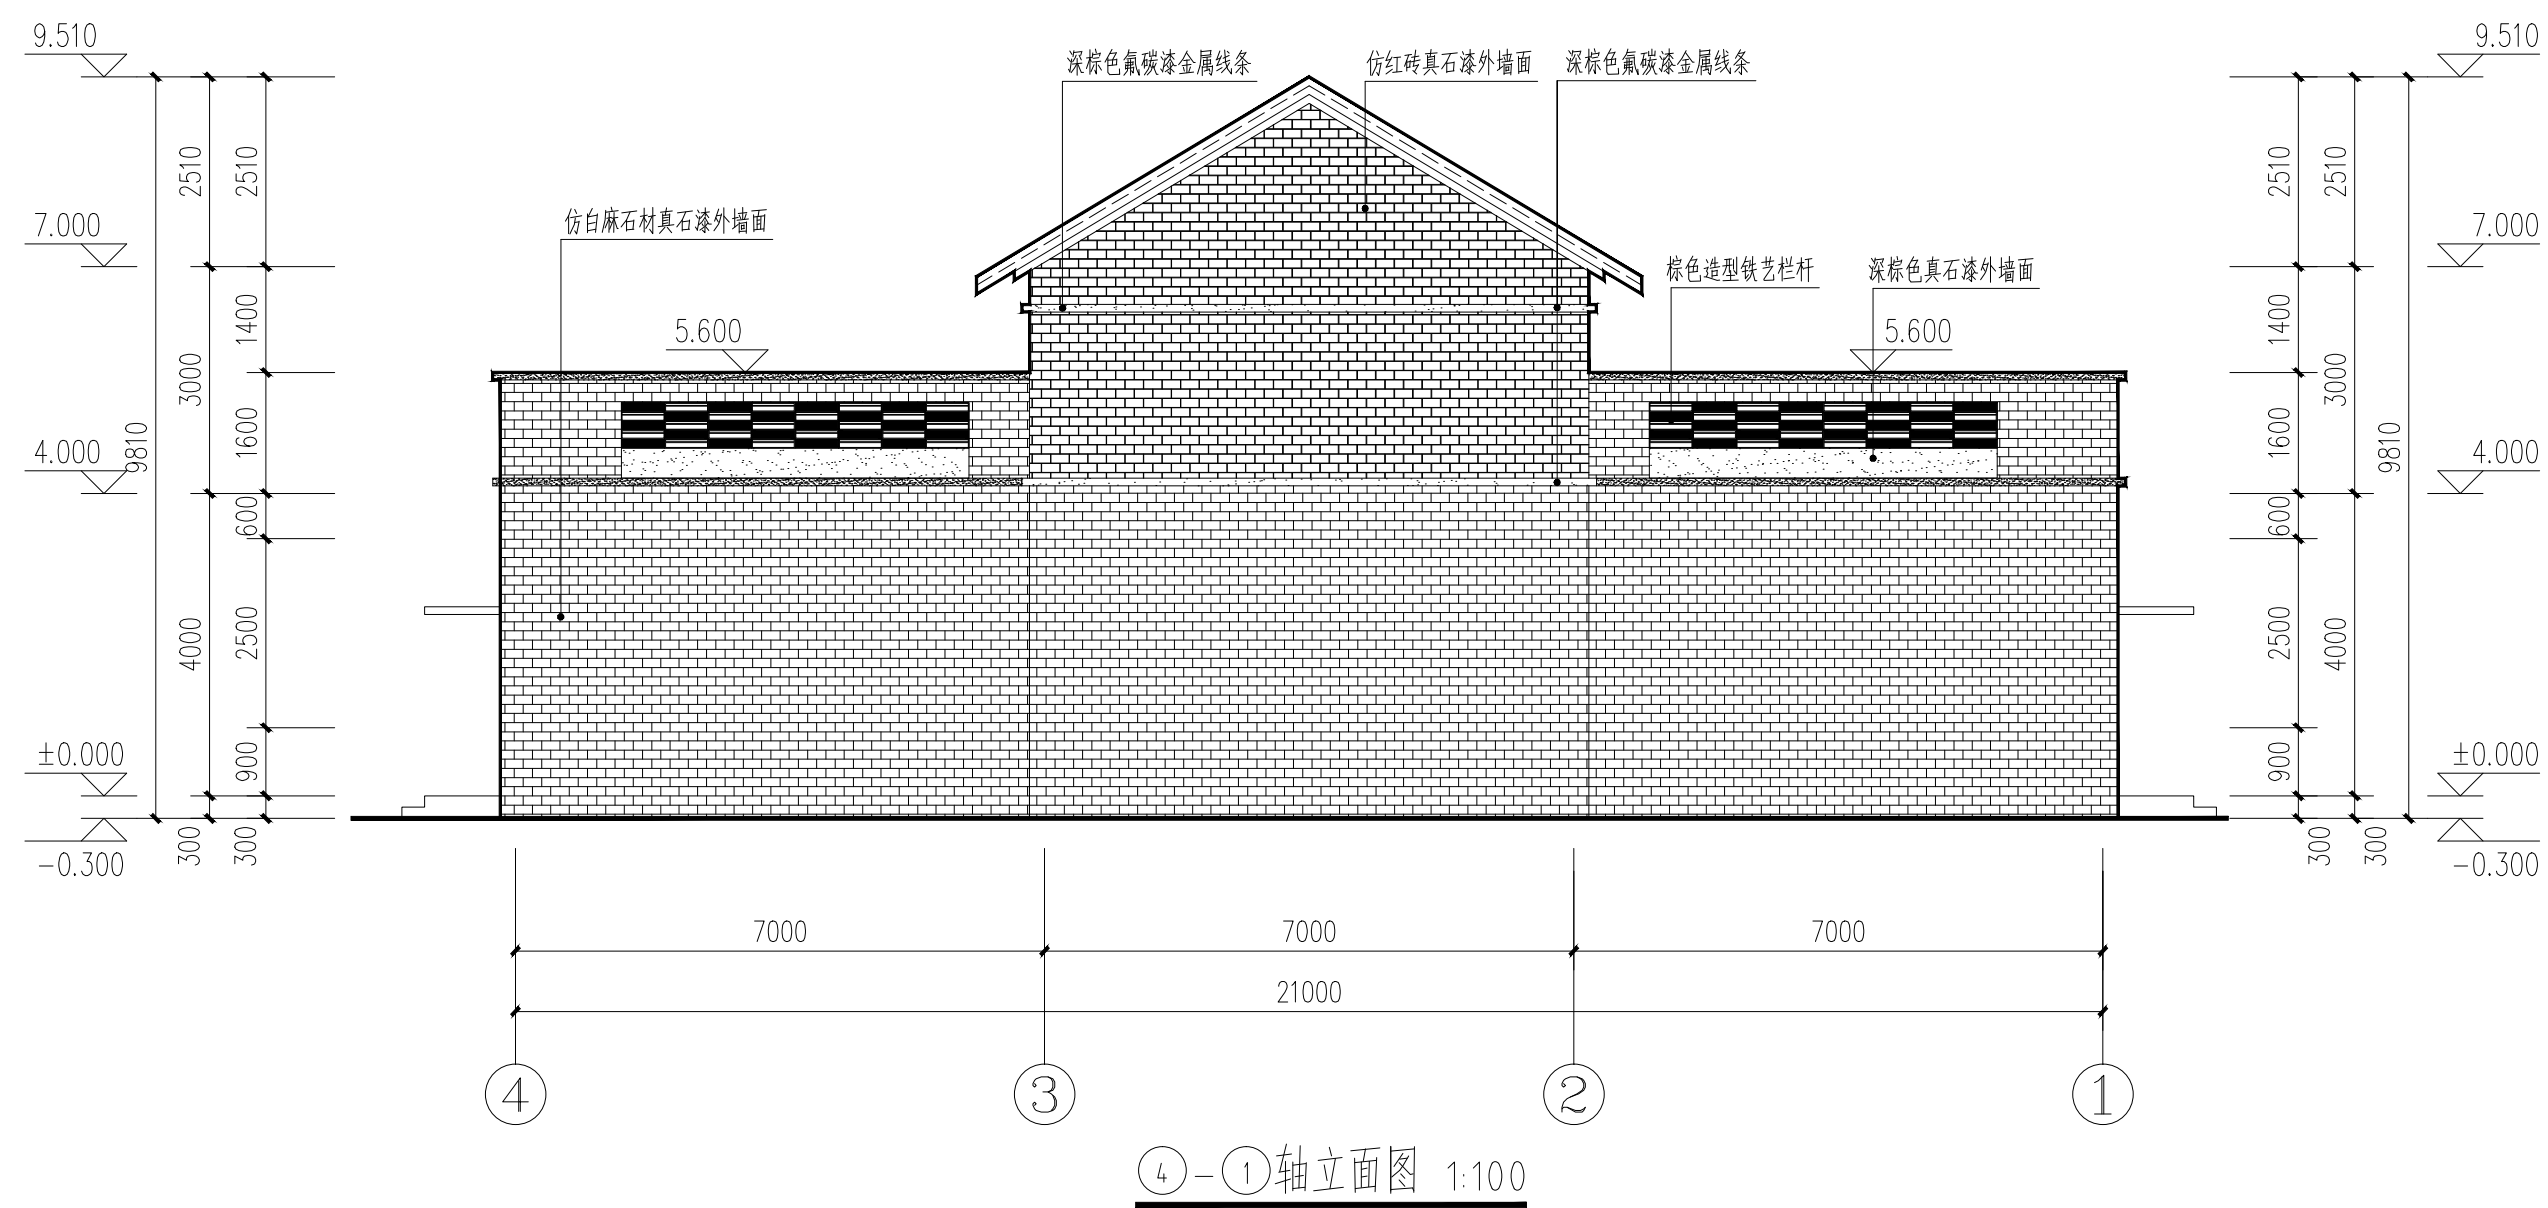

轴立面图

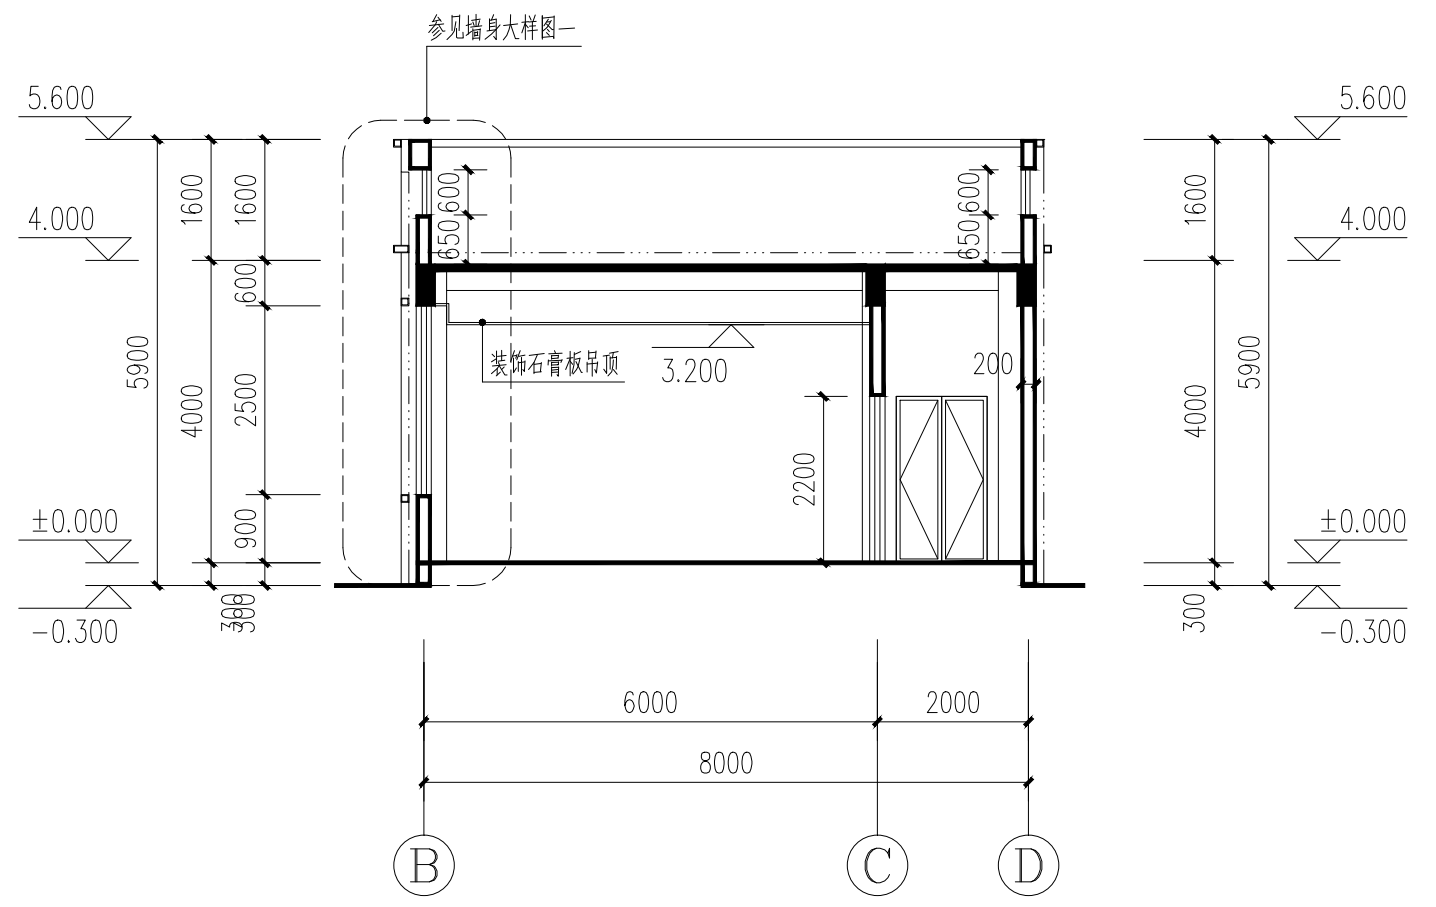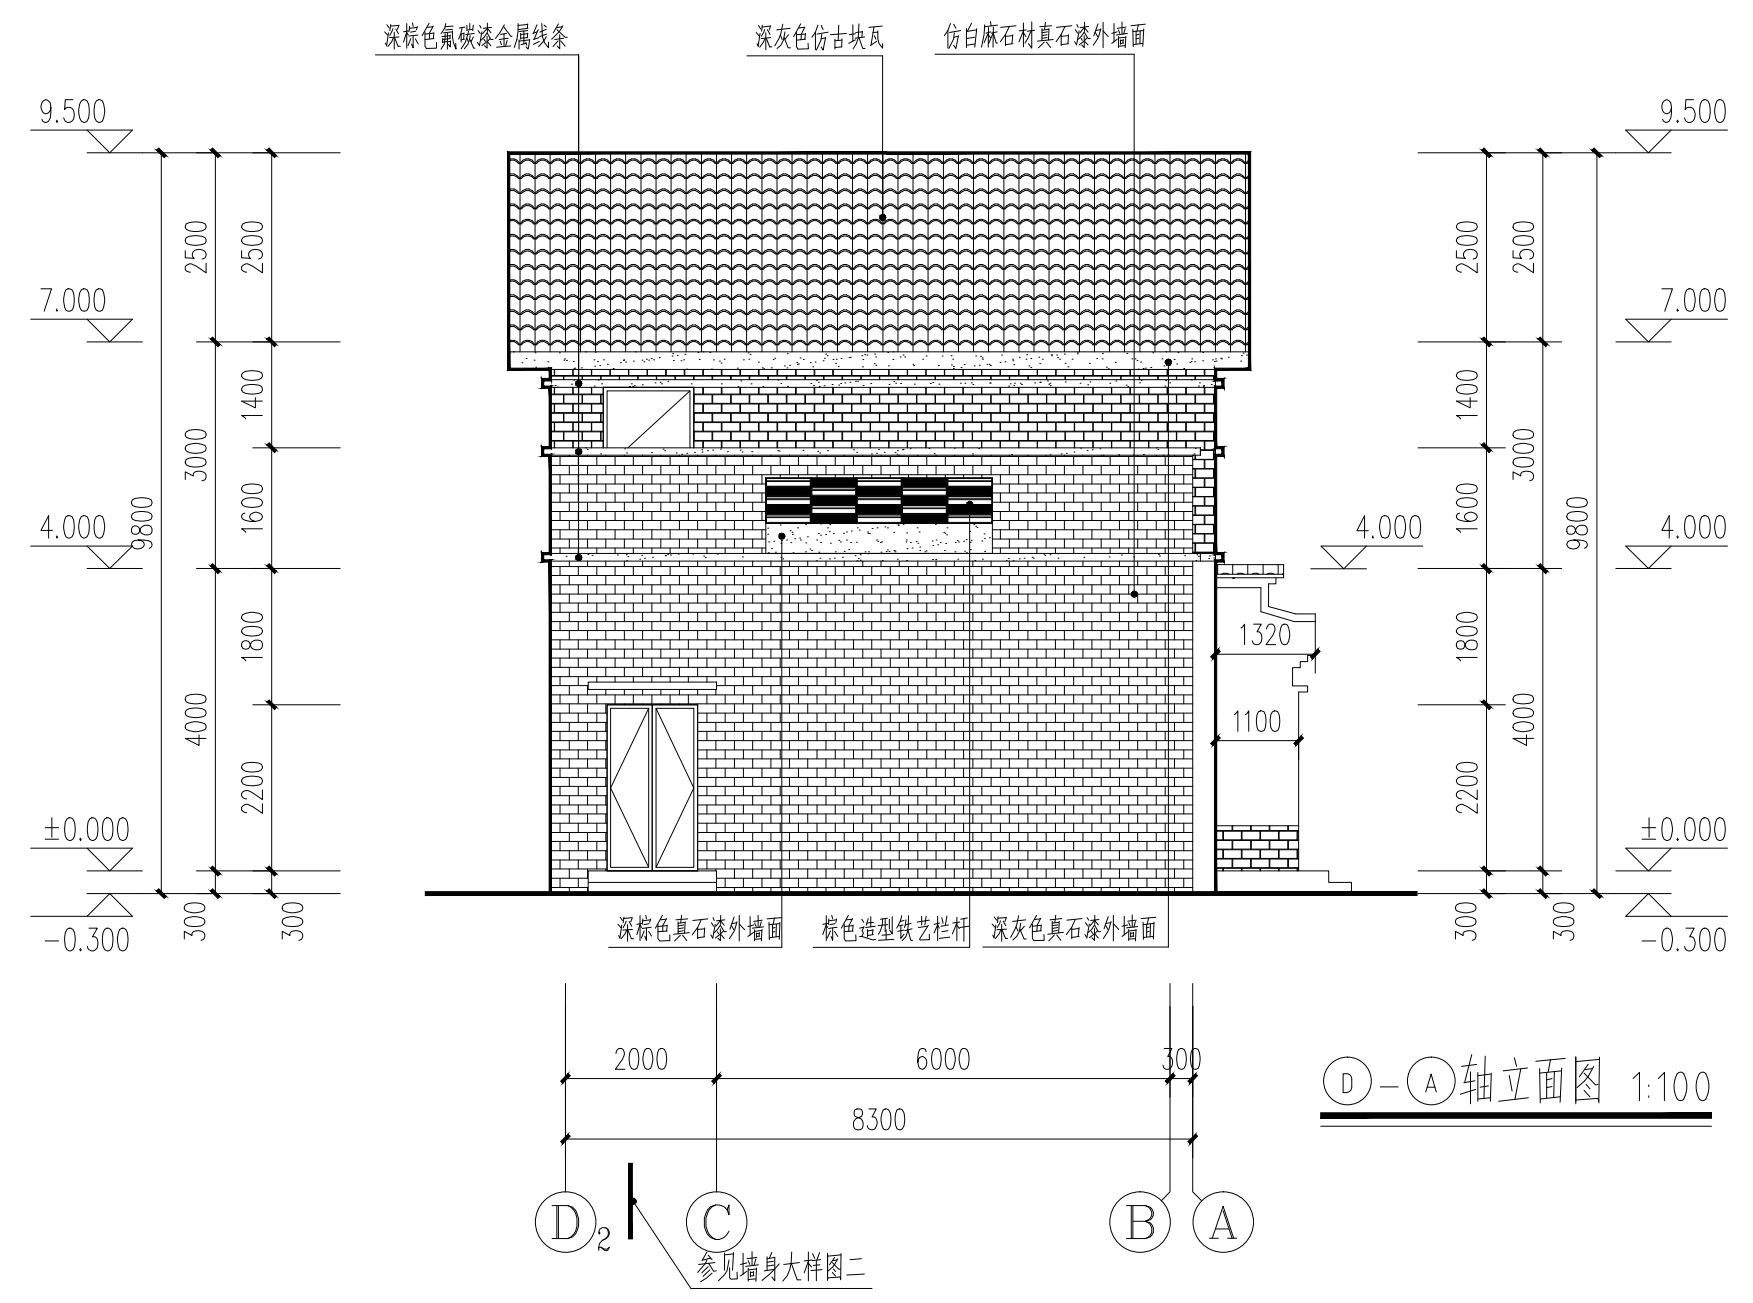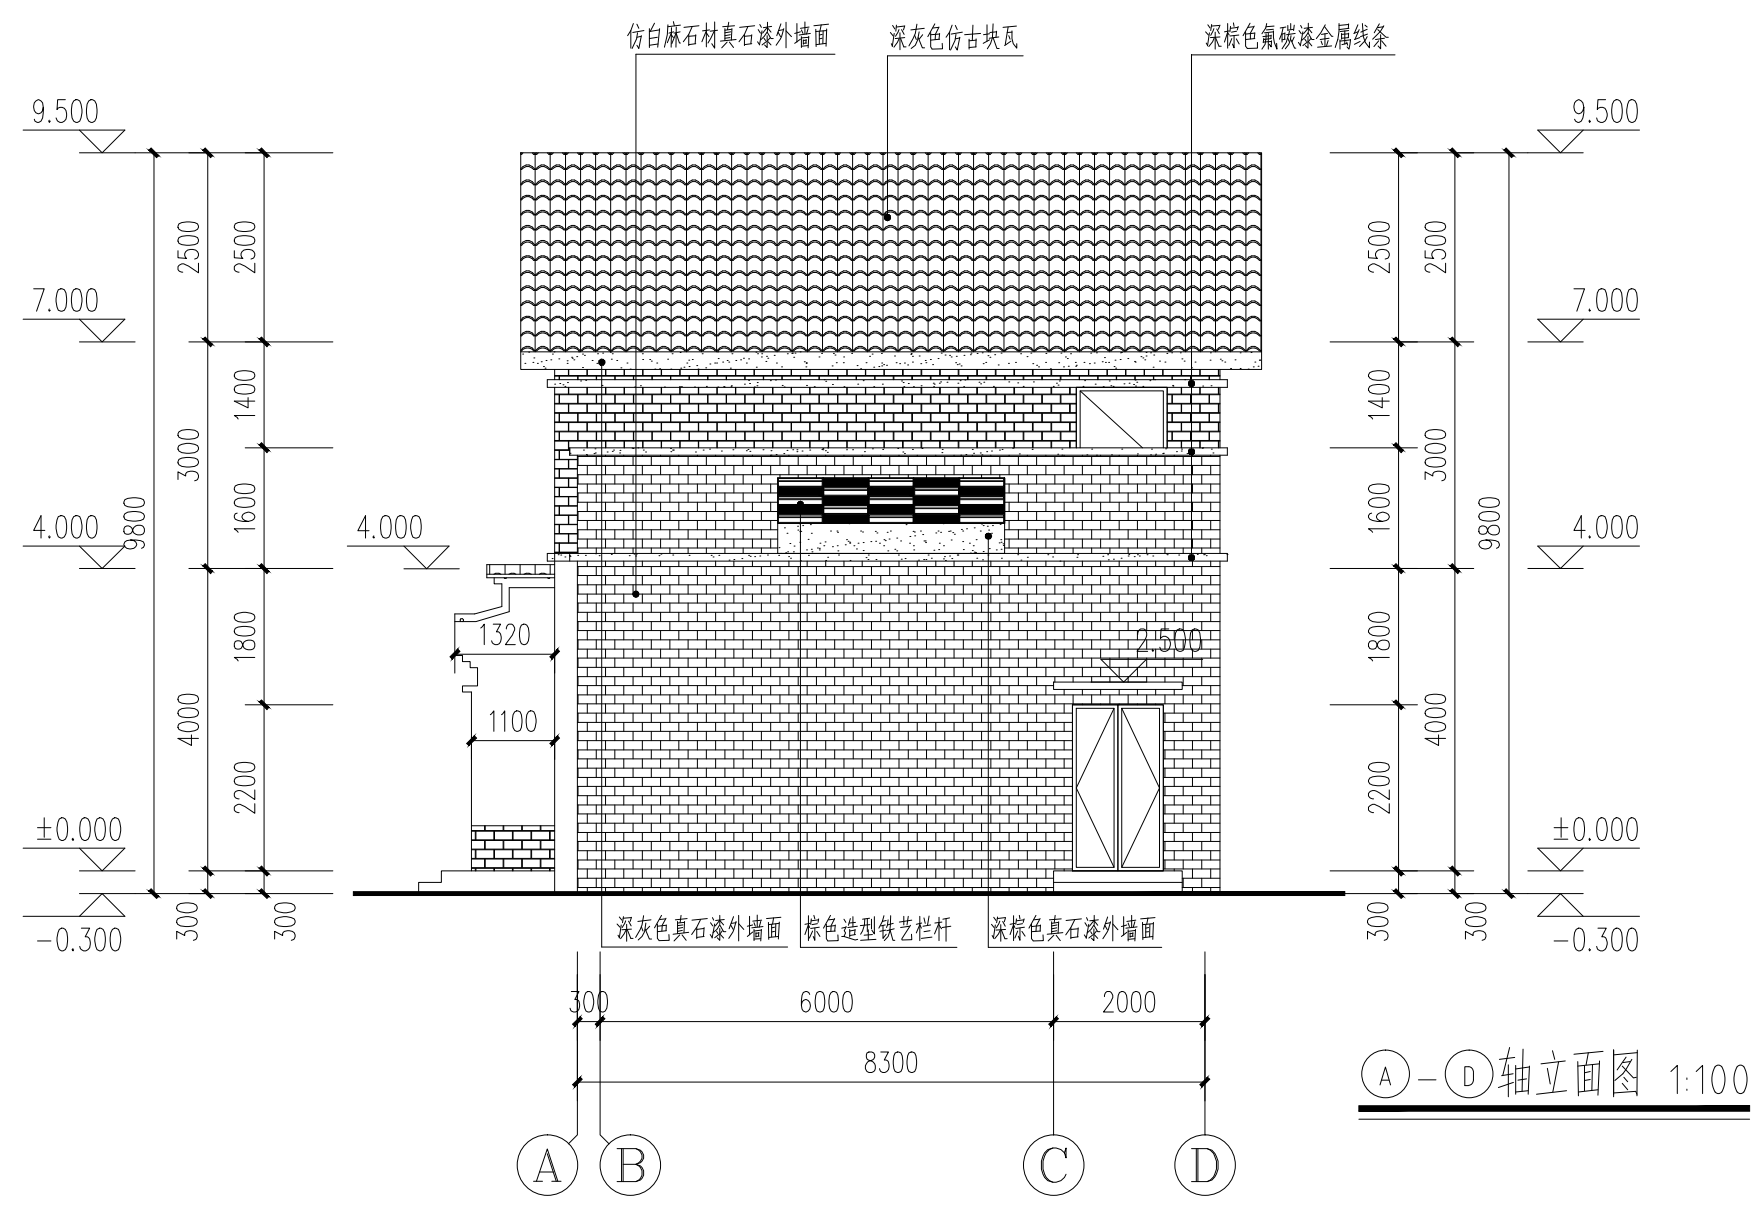

1-1剖面图 1:100

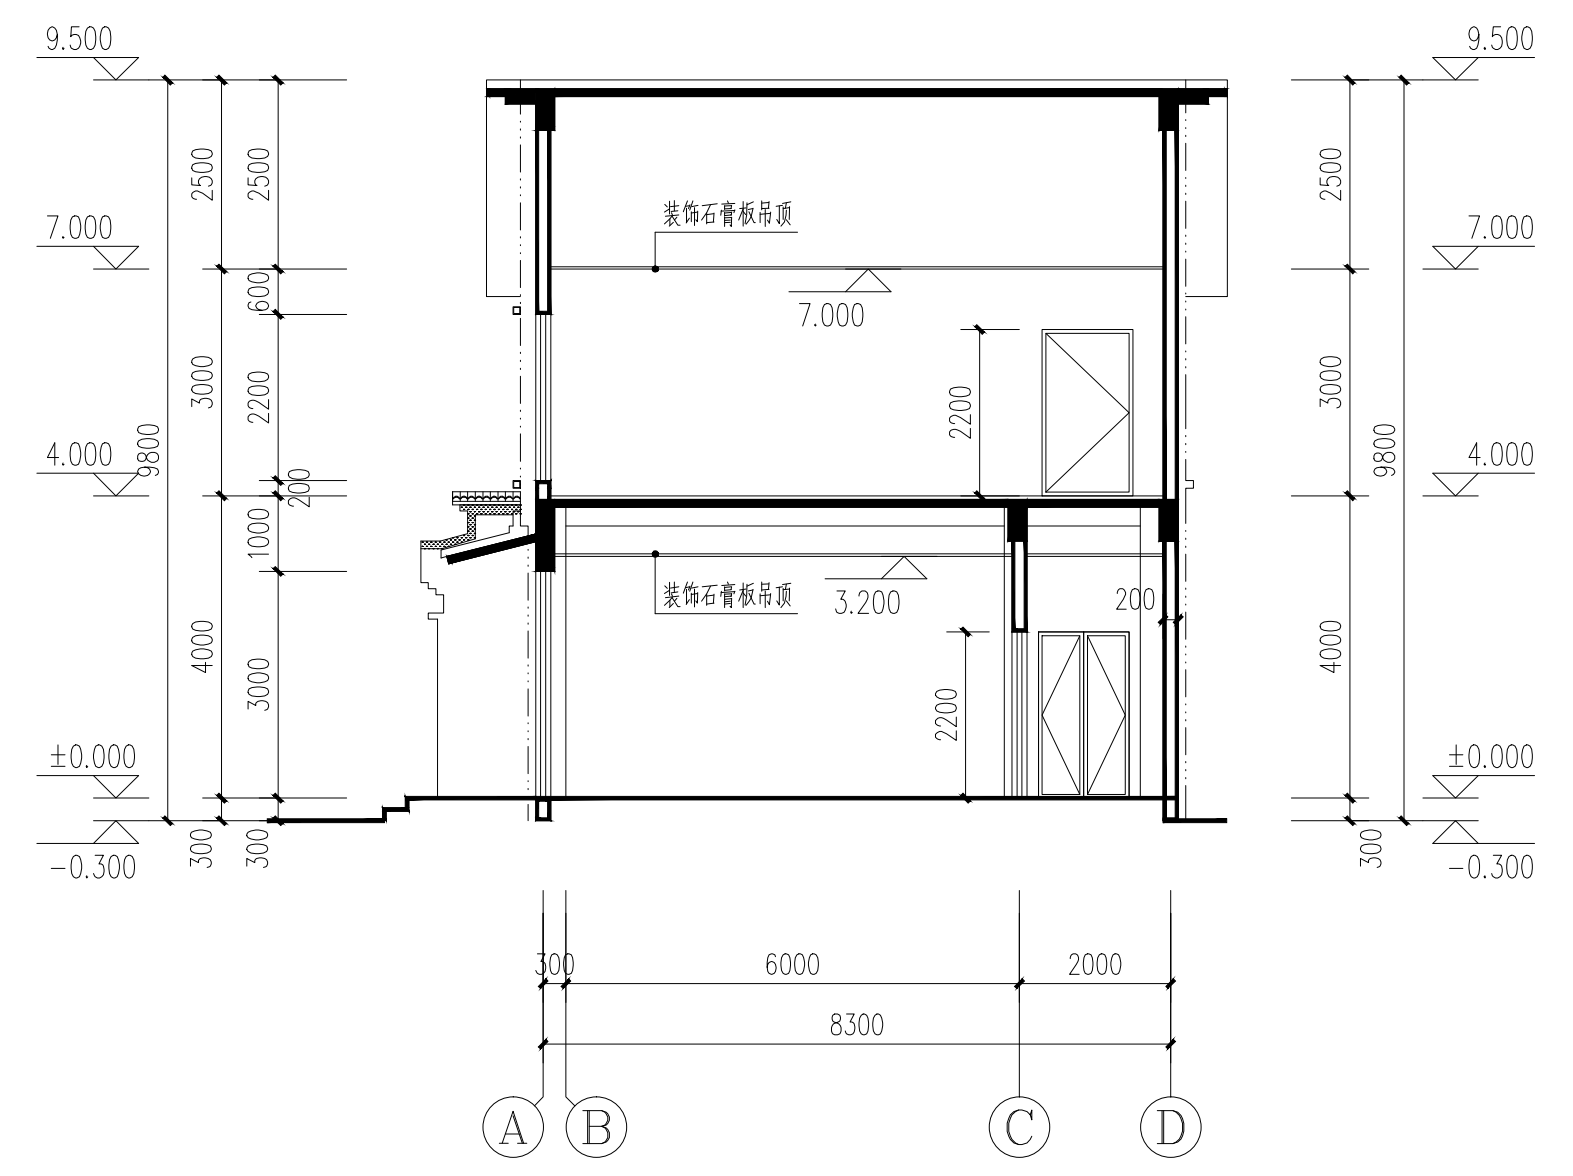

2-2剖面图 1:100

轴立面图 剖面图